





SECTION

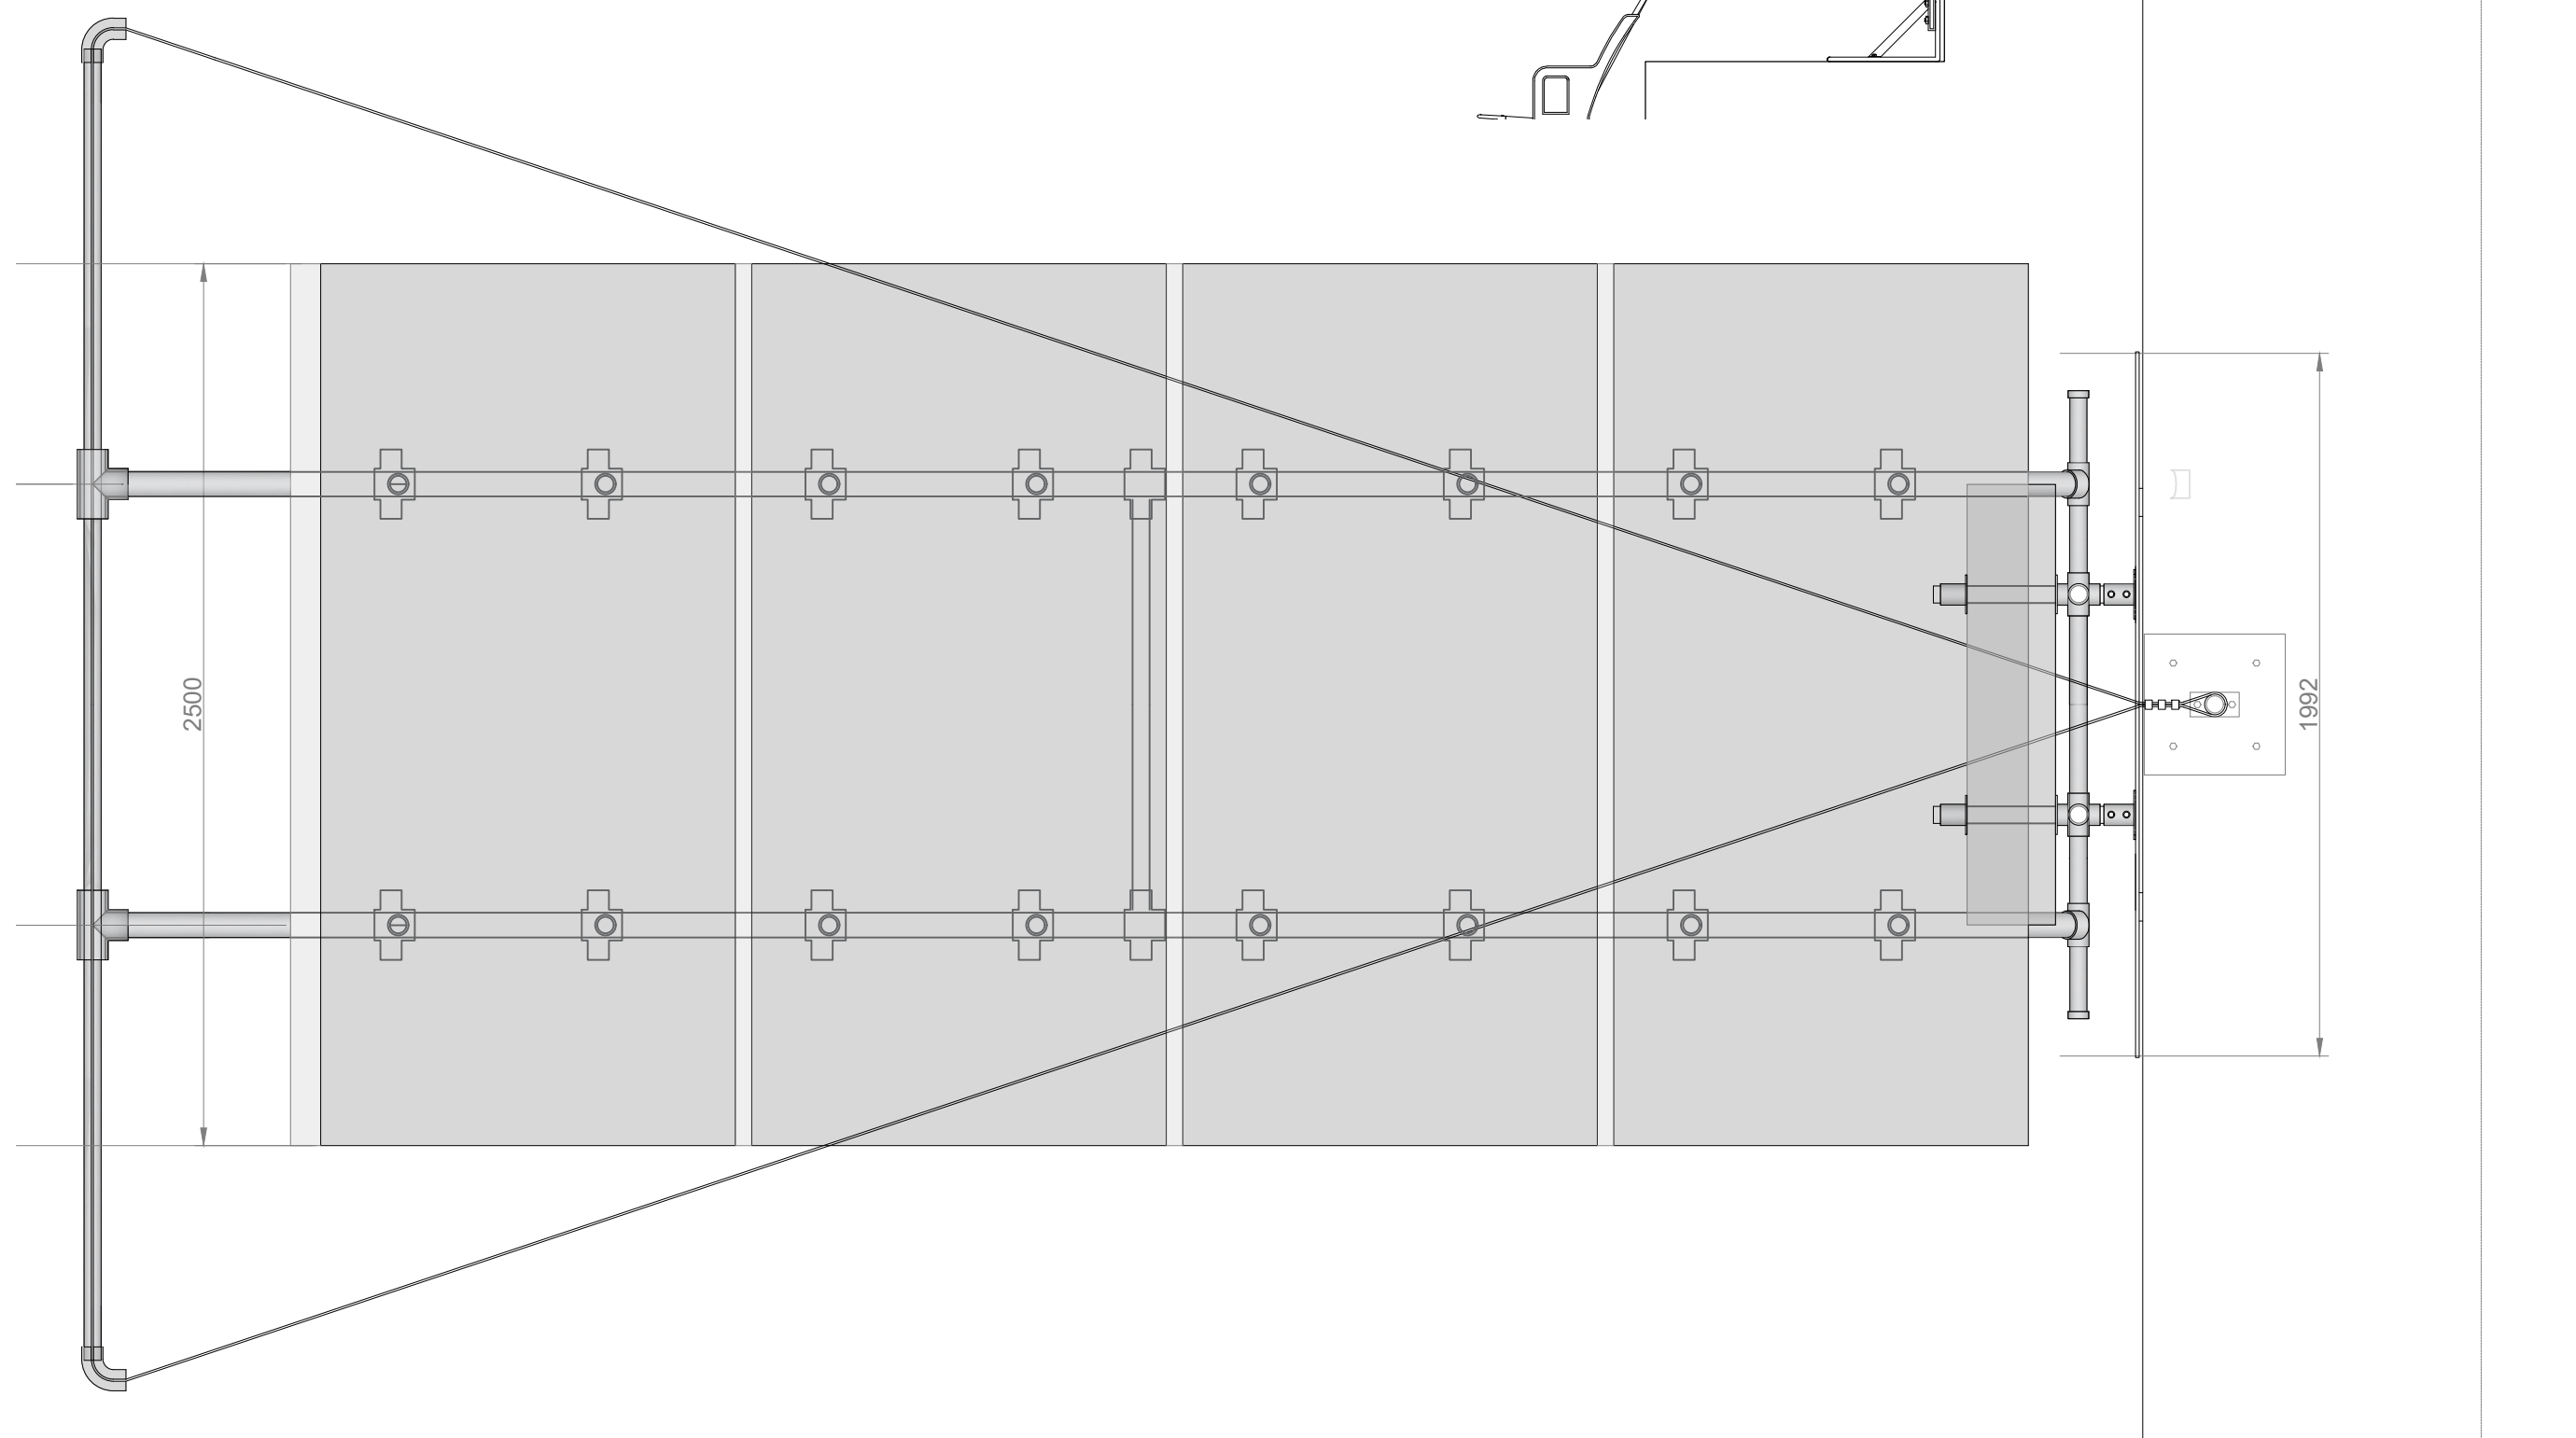

PLAN

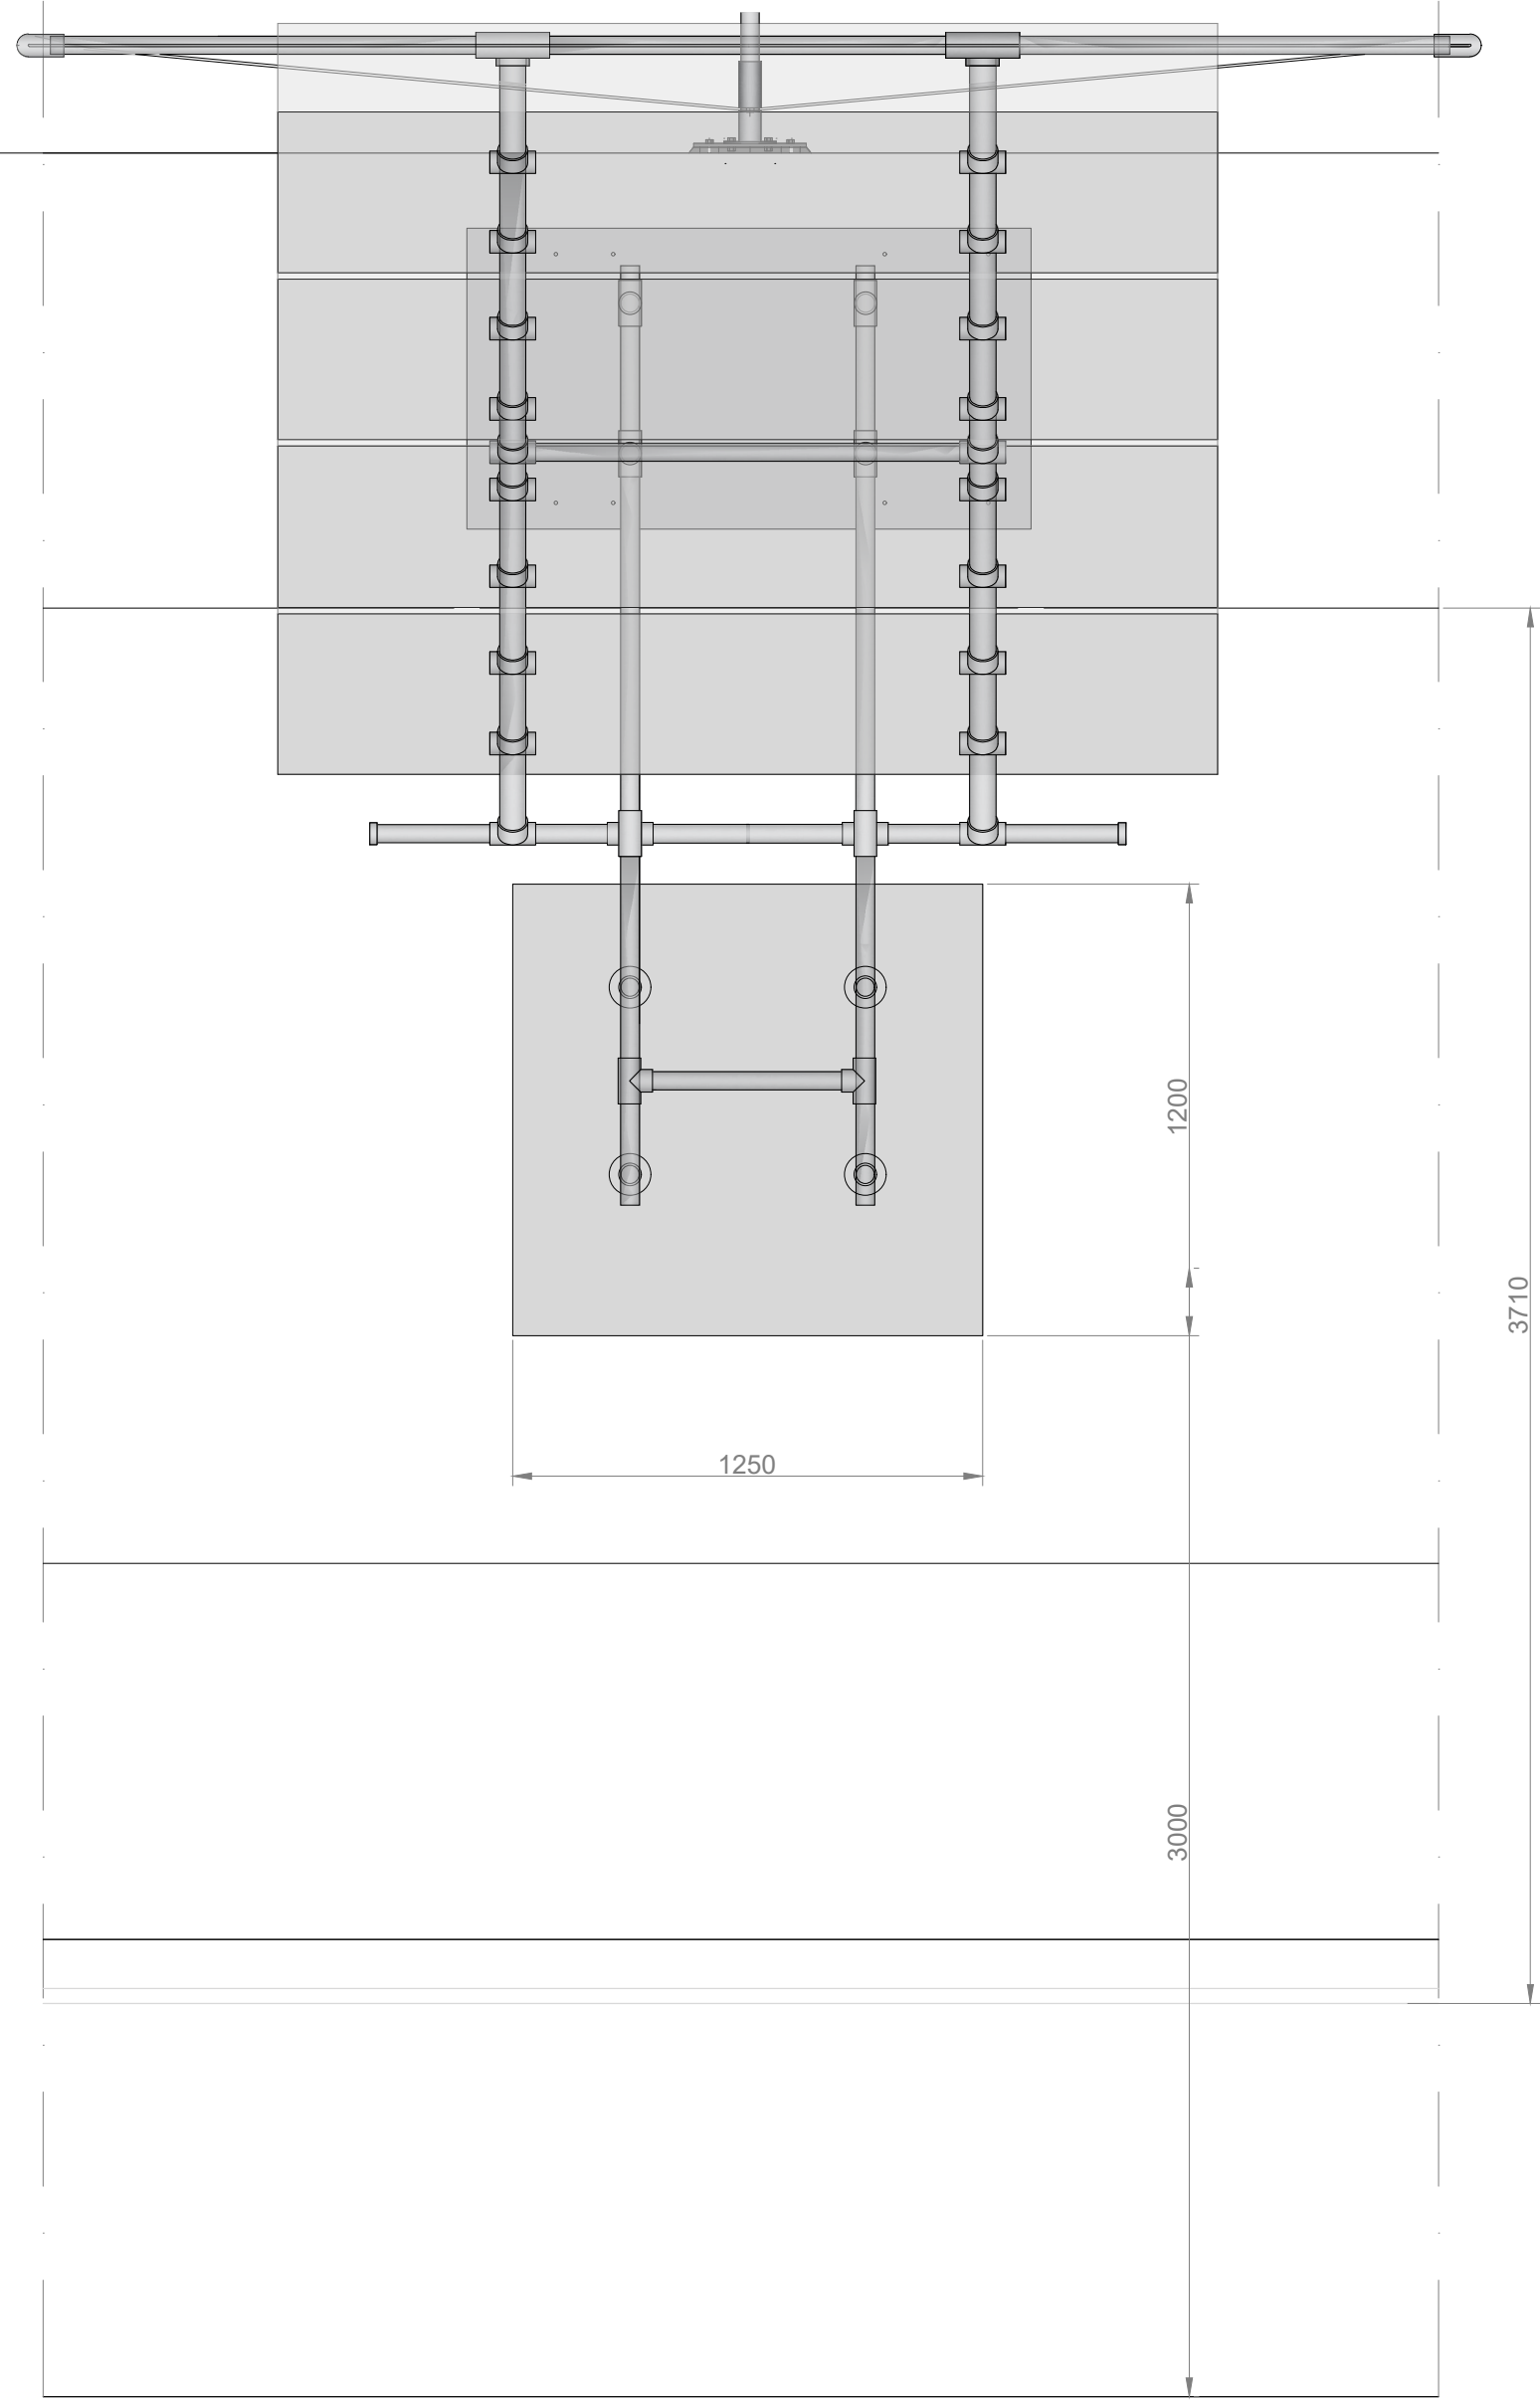

ELEVATION