




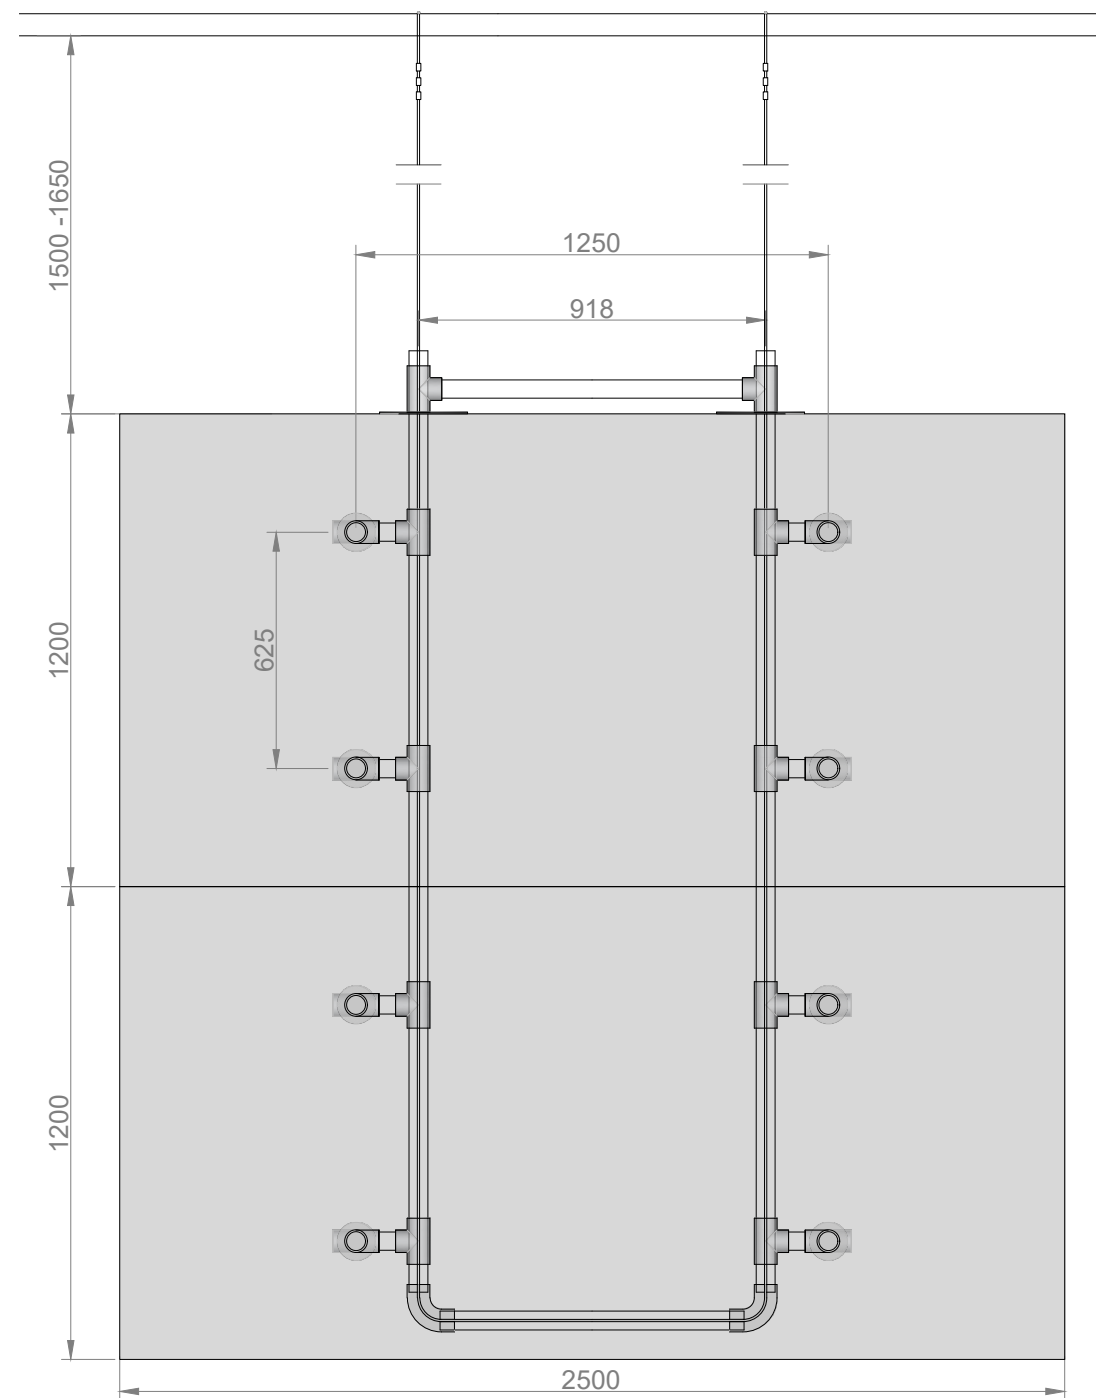

ELEVATION

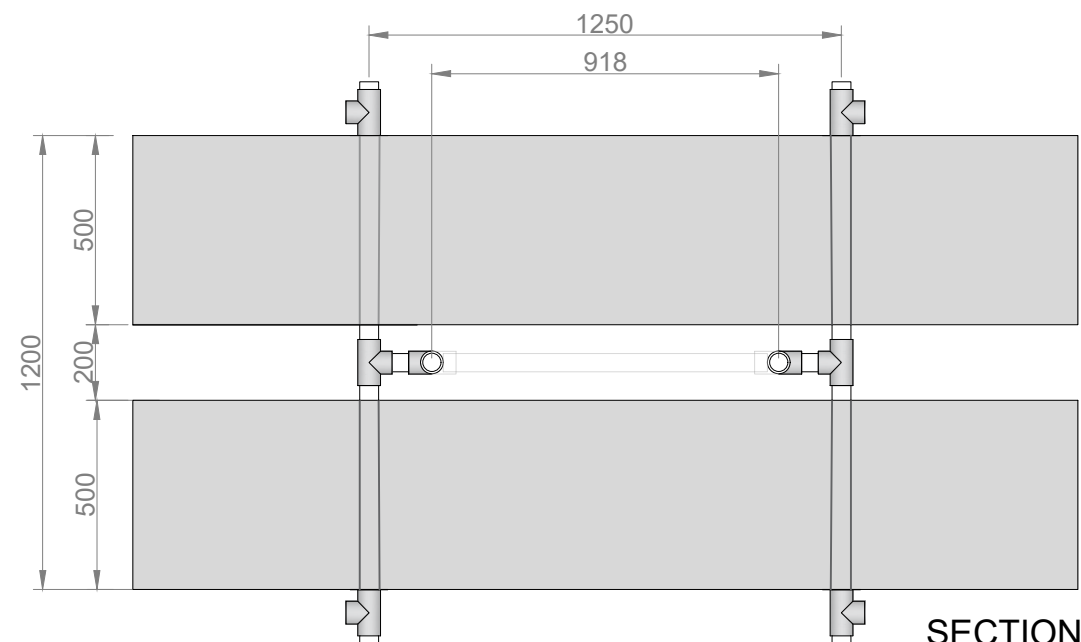

SECTION

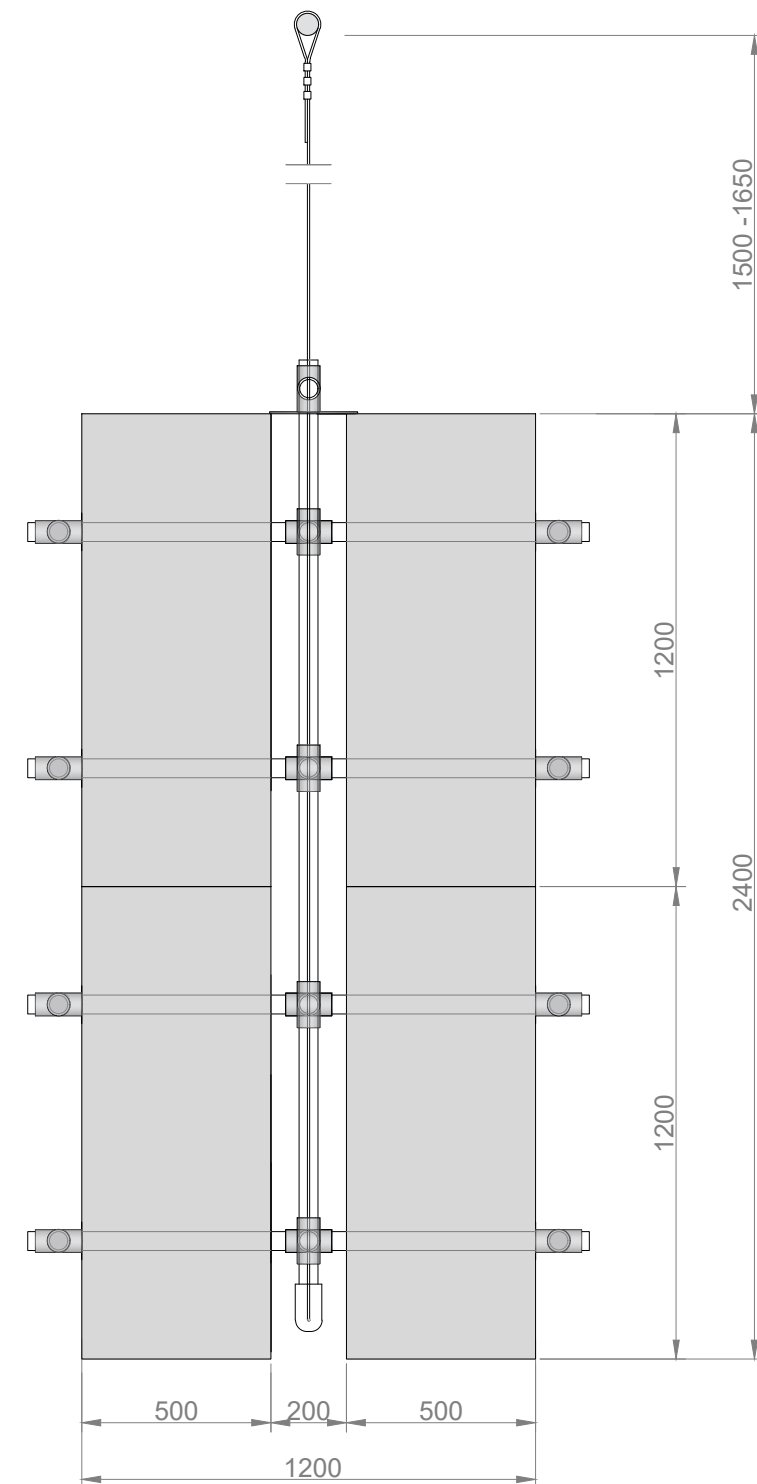

SECTION

ARENA - JERUSALEM

1: 20
MAY 2023

FLAG4 ACOUSTIC PANEL
PLANS