
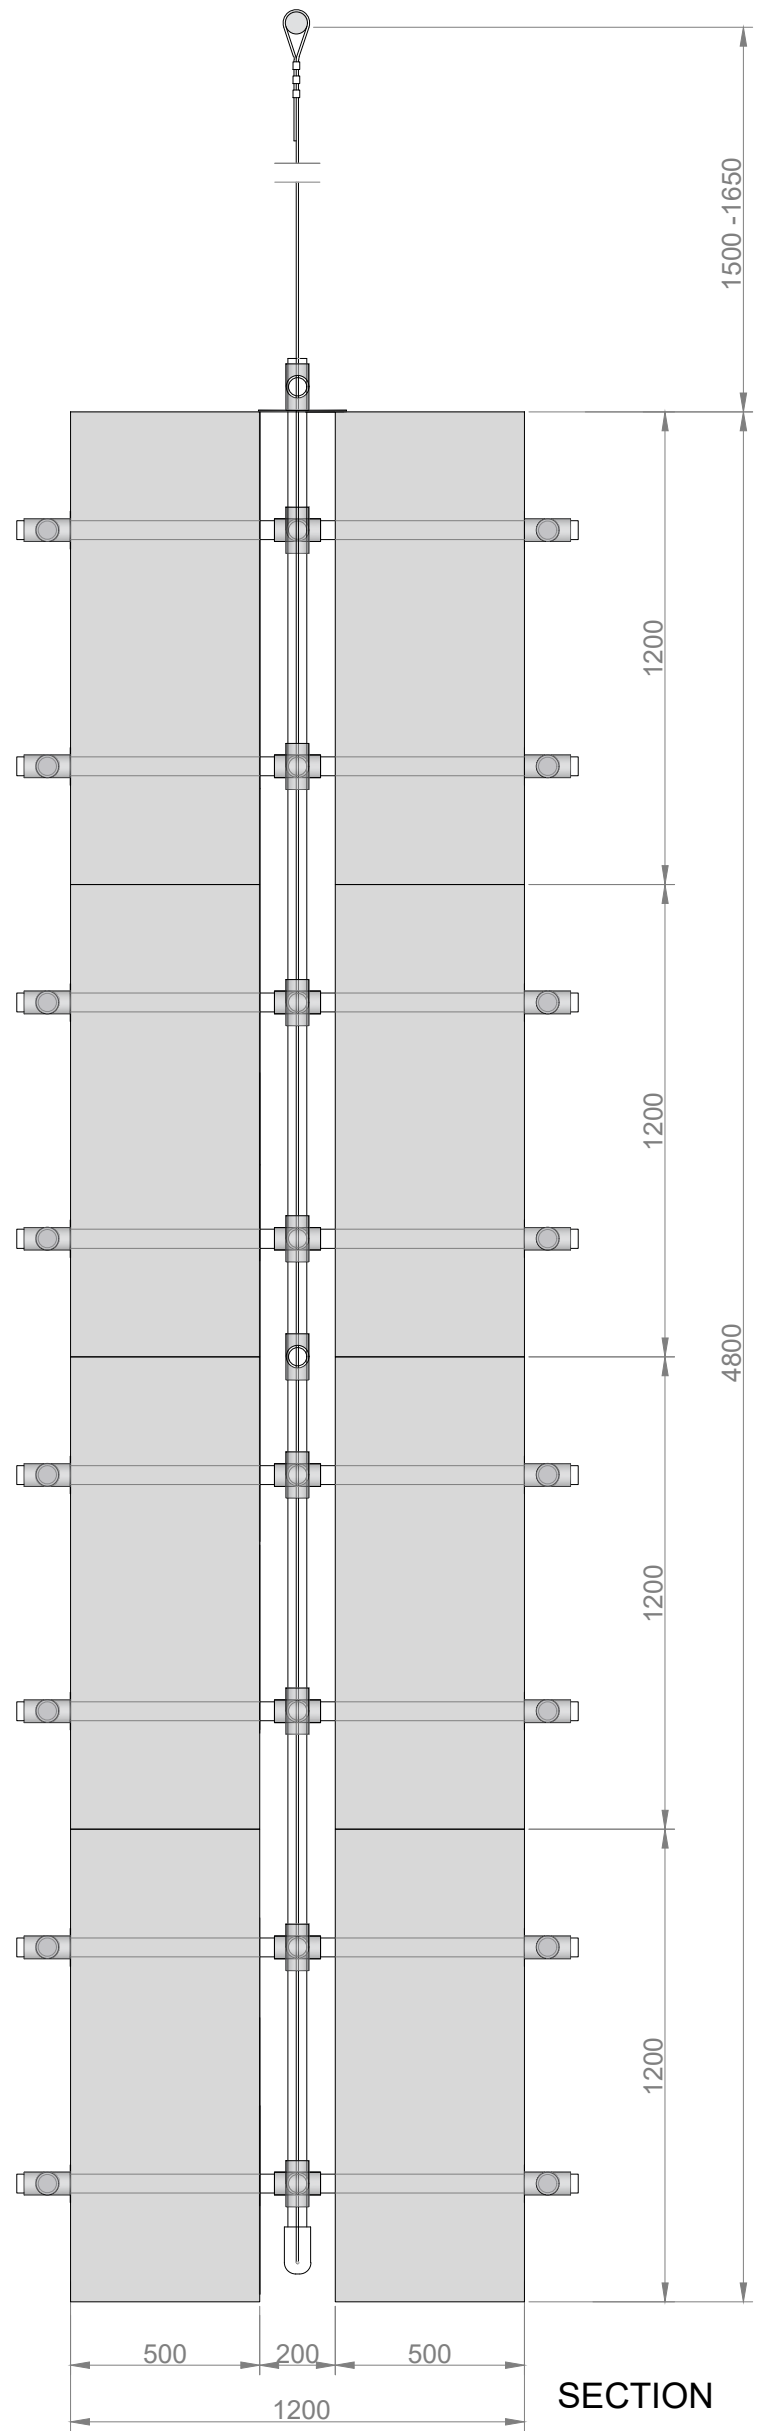


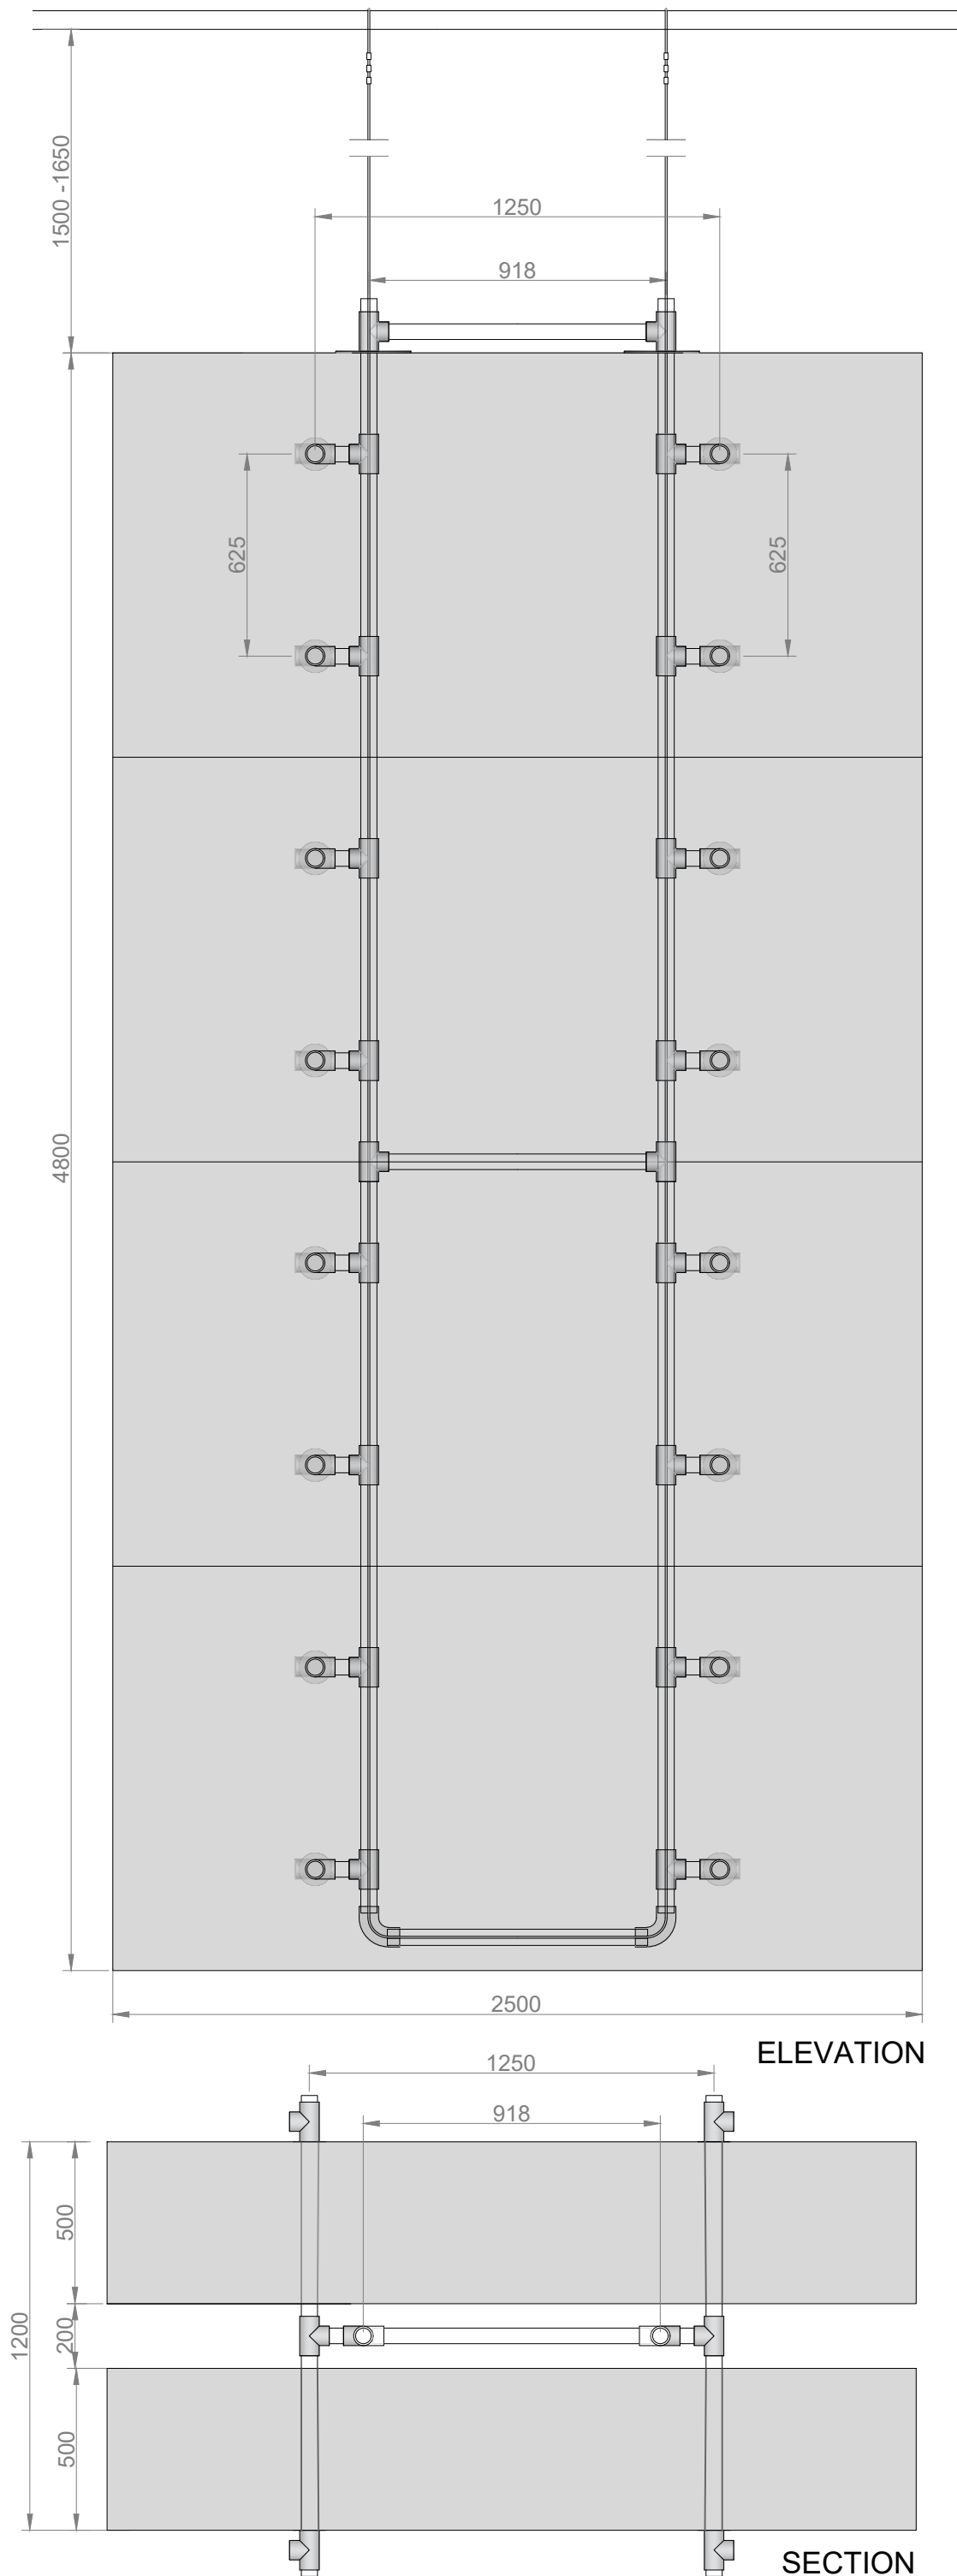

ARENA - JERUSALEM

1: 20
MAY 2023

FLAG10 ACOUSTIC PANEL
PLANS